


Shared Space Ahead Castle Square

Location Plan DO1 1:1250

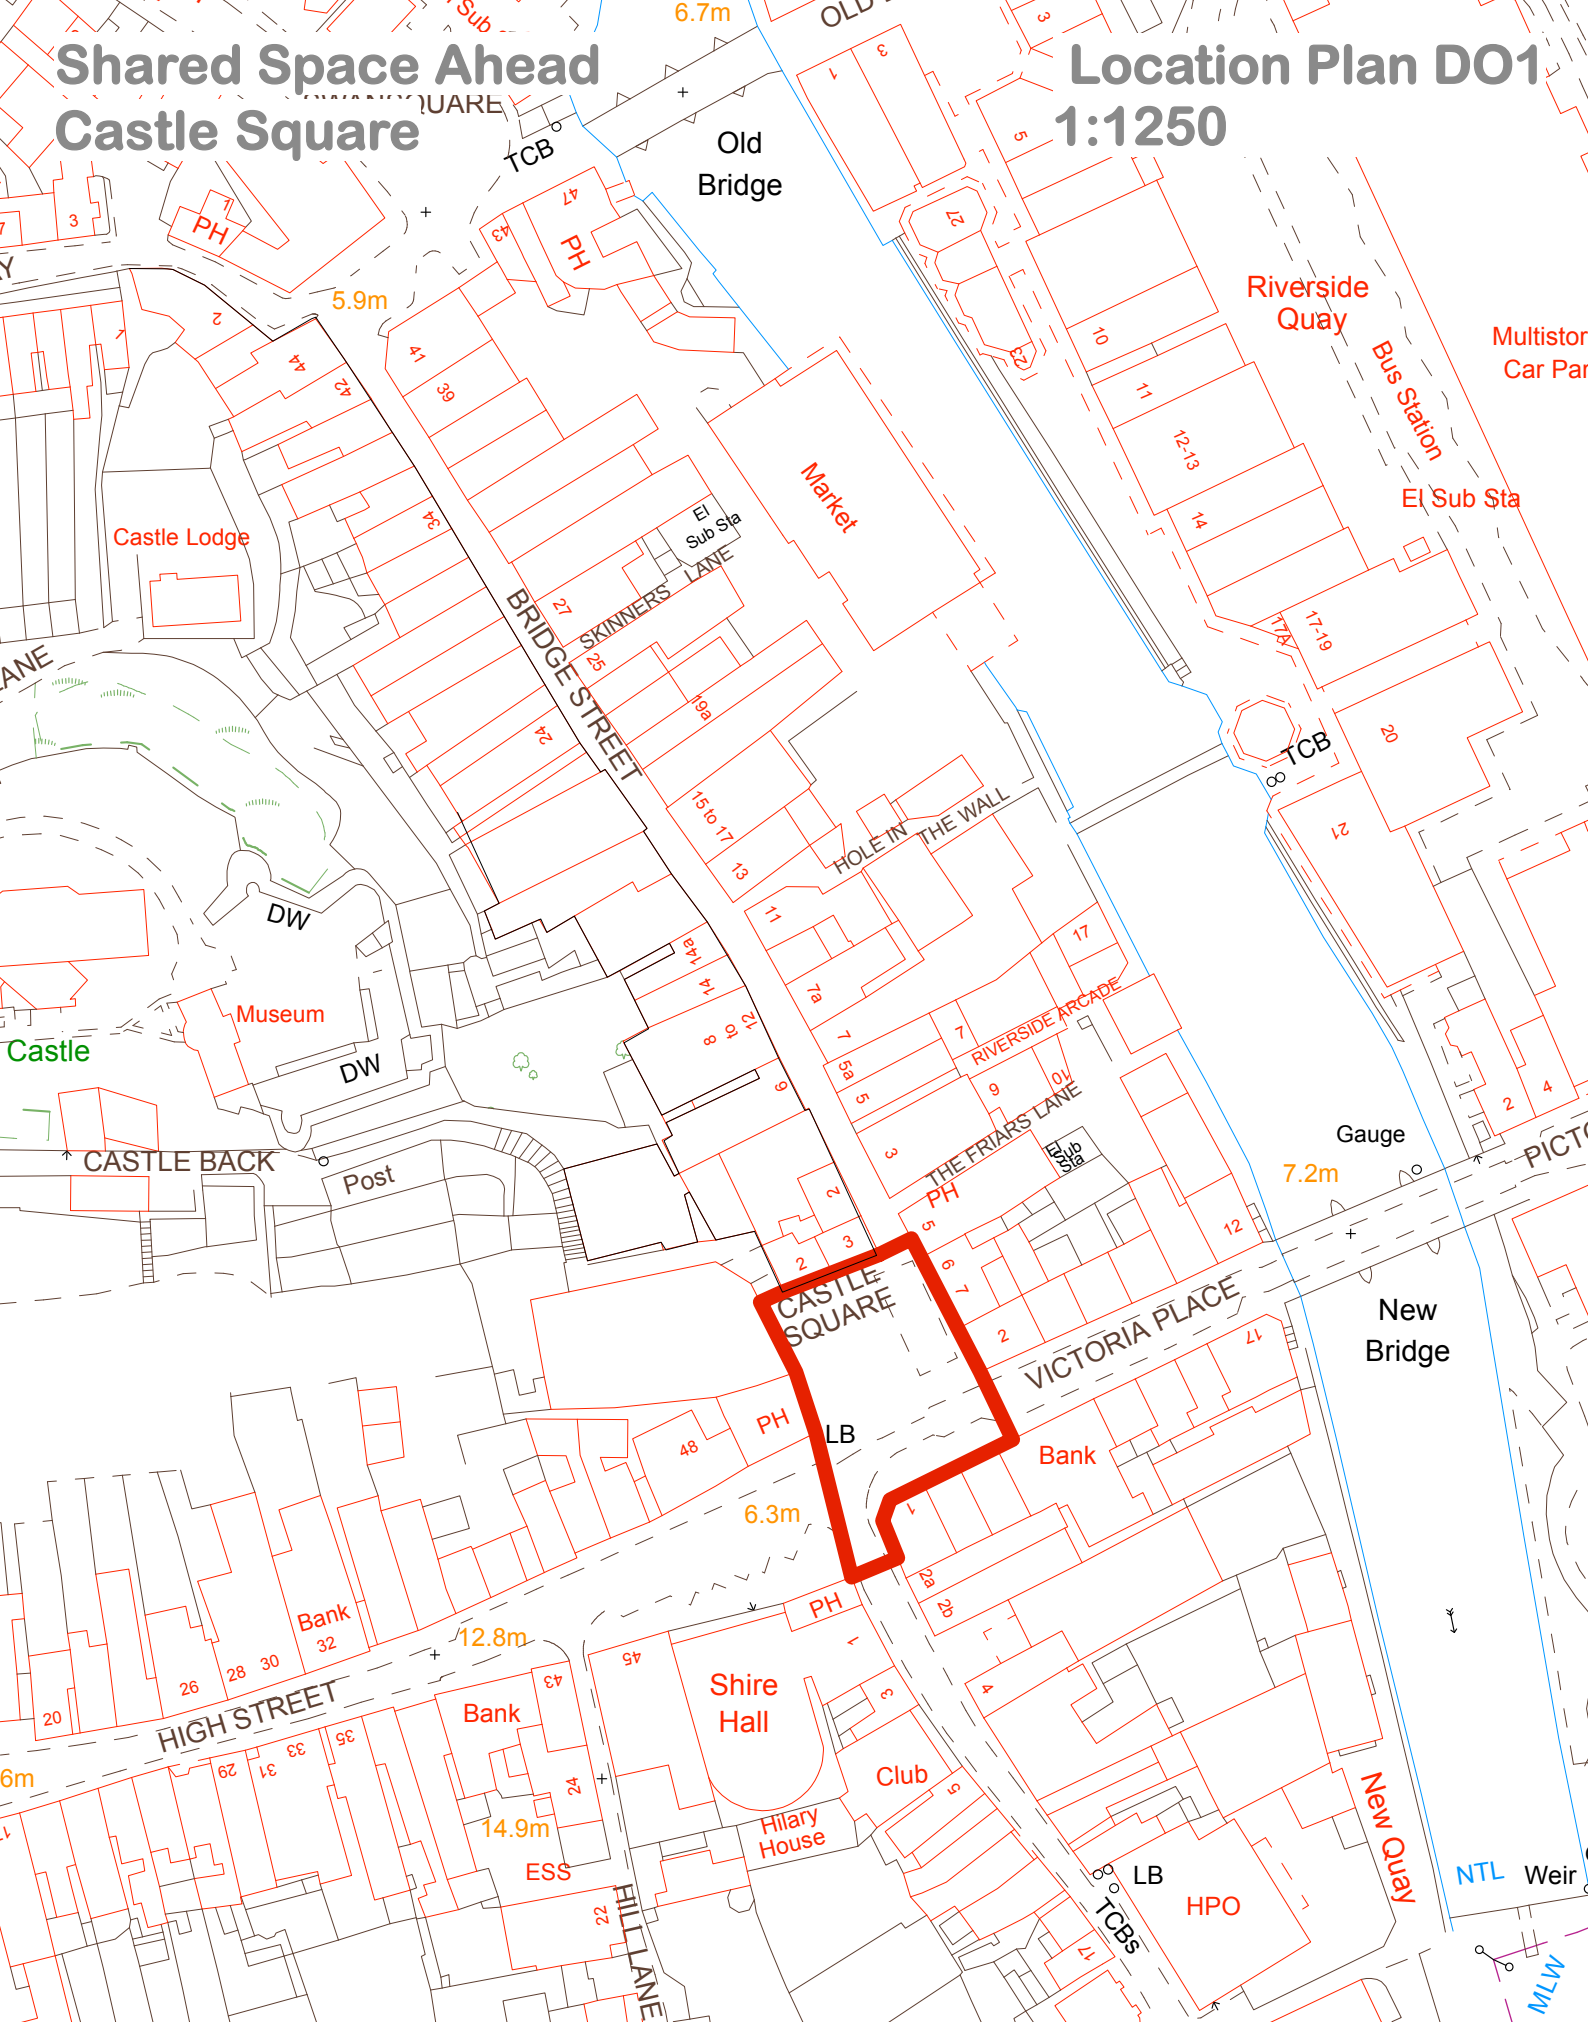

Revisions _____ Date _____

 Checked _____
 Copyright iDeA Ltd (Note: prints of drawing- do not scale)

Client: **Confluence**
 Project: **Artist Commission 3: Shared space ahead**
 Drawing: **Location Plan**
 Scale: 1:1250 @A4 Dwg.No AC3/D/01 Date 10/15

Innovative Design & Architecture Ltd.

www.idea-housekit.co.uk

